


BEING A SURVEY OF A LOT LINE ADJUSTMENT BETWEEN LOT 27 AND LOT 28 OF TIMBER RIDGE ESTATES SUBDIVISION ADDITION NO. 2 AS PER MAP BOOK 2 AT PAGE 22, AND BEING A PORTION OF THE NORTH HALF OF THE SOUTHEAST 1/4 OF SECTION 33, TOWNSHIP 3 SOUTH, RANGE 27 EAST, M.D.B. & M., IN THE TOWN OF MAMMOTH LAKES, COUNTY OF MONO, STATE OF CALIFORNIA.

DAVID LAVERTY L.S. NO.4587
LIC.EXP. 9-30-90

BY: James War
COUNTY SURVEYOR

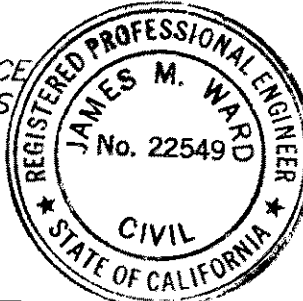

RENN NOLAN
MONO COUNTY RECORDER

BY: Vera M. Mella
DEPUTY COUNTY RECORDER

THE BASIS OF BEARINGS USED FOR THIS MAP
IS N 89°18'25" W FOR JOHN MUIR ROAD AS
SHOWN ON CORNER RECORD NO. 3527-33-14,
ON FILE WITH THE MONO CO. SURVEYOR.

- o = SET 5/8" REBAR AND CAP "L.S.4587"
UNLESS OTHERWISE NOTED.
- = FOUND 2" I.P. TAGGED "L.S. 3462" NO REF.
UNLESS NOTED OTHERWISE


R1 = RECORD INFORMATION PER M.B. 2/22

R2 = RECORD INFORMATION PER CORNER RECORD
3527--33--14 ON FILE WITH THE MONO CO.
SURVEYOR

R3 = RECORD INFORMATION PER M.B. 2/4

R4 = RECORD INFORMATION PER CORNER RECORD
3527--33--13 ON FILE WITH THE MONO CO.
SURVEYOR

W = MEASURED INFORMATION PER THIS SURVEY

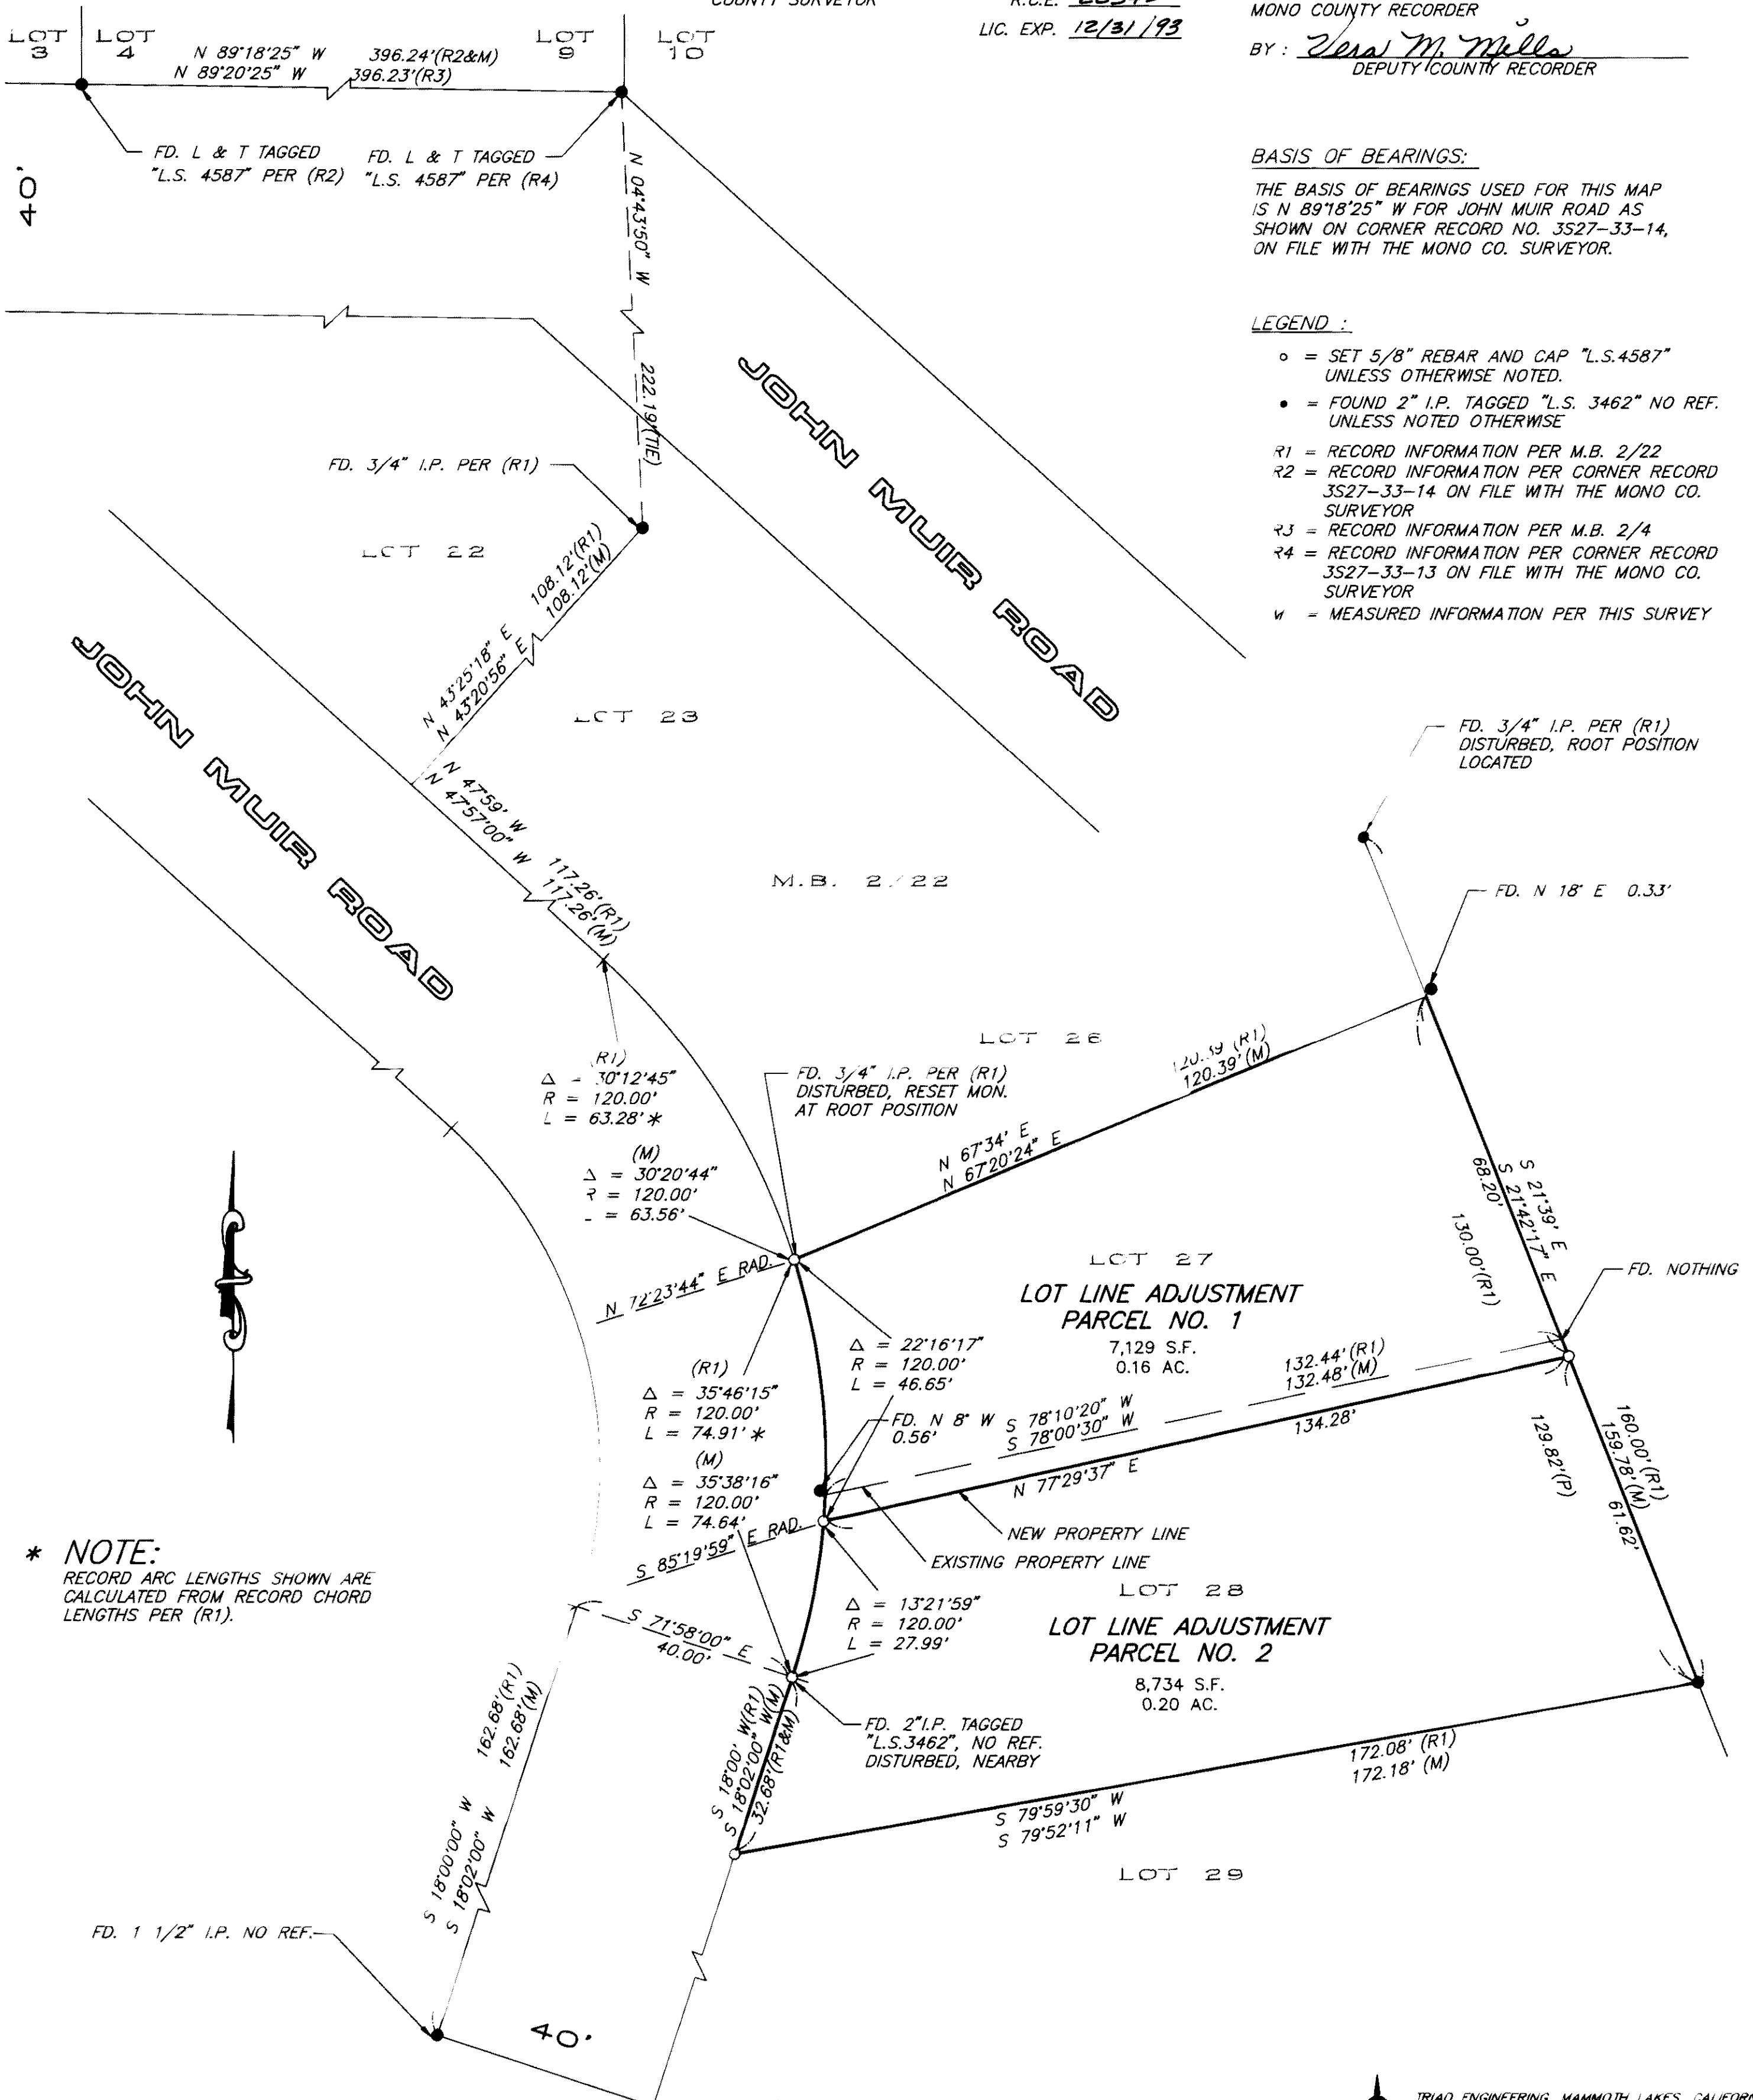

TRIAD ENGINEERING, MAMMOTH LAKES, CALIFORNIA